




Warren Taylor
HOMES


ABN 93 610 895 733
BUILDER REG No. 101717
150 CHAPMAN ROAD,
GERALDTON, WA 6530
P.O BOX 2963 GERALDTON
WA 6530
(08) 9935 9444

COPYRIGHT
This design is the property of Warren Taylor Homes.
Any reproduction in whole or part of this design is
not permitted and is subject to COPYRIGHT ©

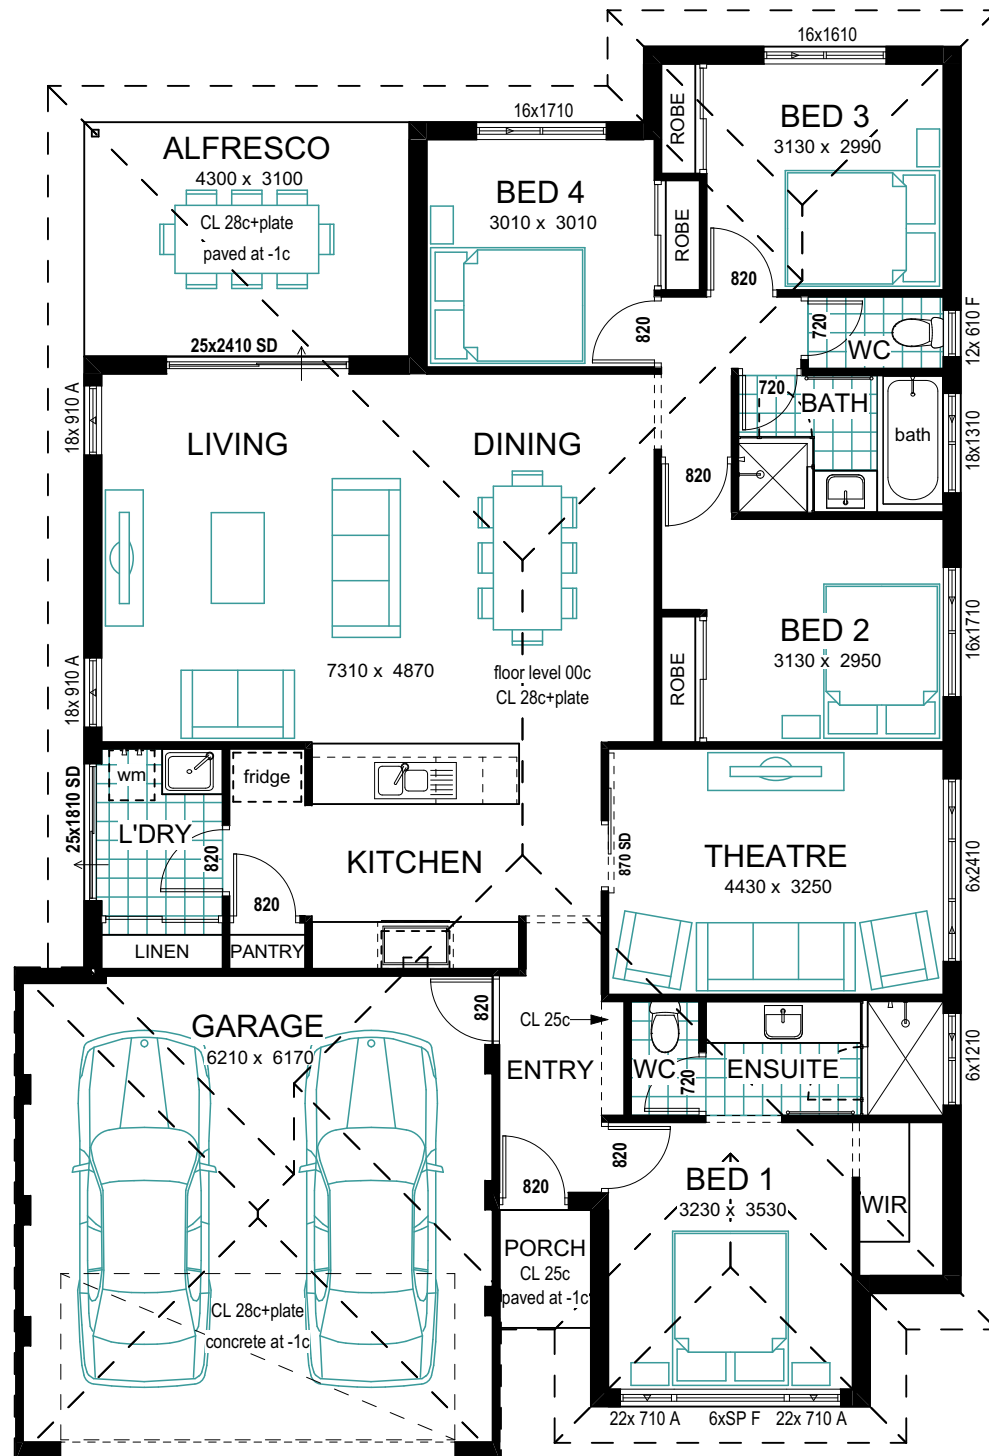

FLOOR PLAN SCALE 1:100

AREAS	
LIVING	151.81 m ²
GARAGE	40.70 m ²
ALFRESCO	13.33 m ²
PORCH	1.89 m ²
TOTAL AREA:	207.73 m²

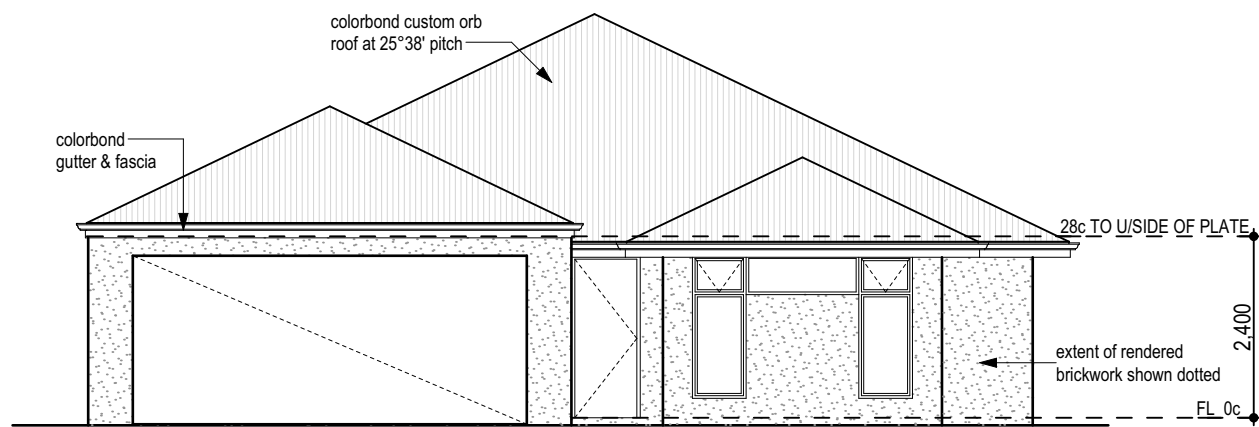

FRONT ELEVATION SCALE 1:100