




Warren Taylor HOMES


ABN 93 610 895 733
 BUILDER REG No. 101717
 150 CHAPMAN ROAD,
 GERALDTON, WA 6530
 P.O BOX 2963 GERALDTON
 WA 6530
 (08) 9935 9444

COPYRIGHT
 This design is the property of Warren Taylor Homes.
 Any reproduction in whole or part of this design is
 not permitted and is subject to COPYRIGHT ©

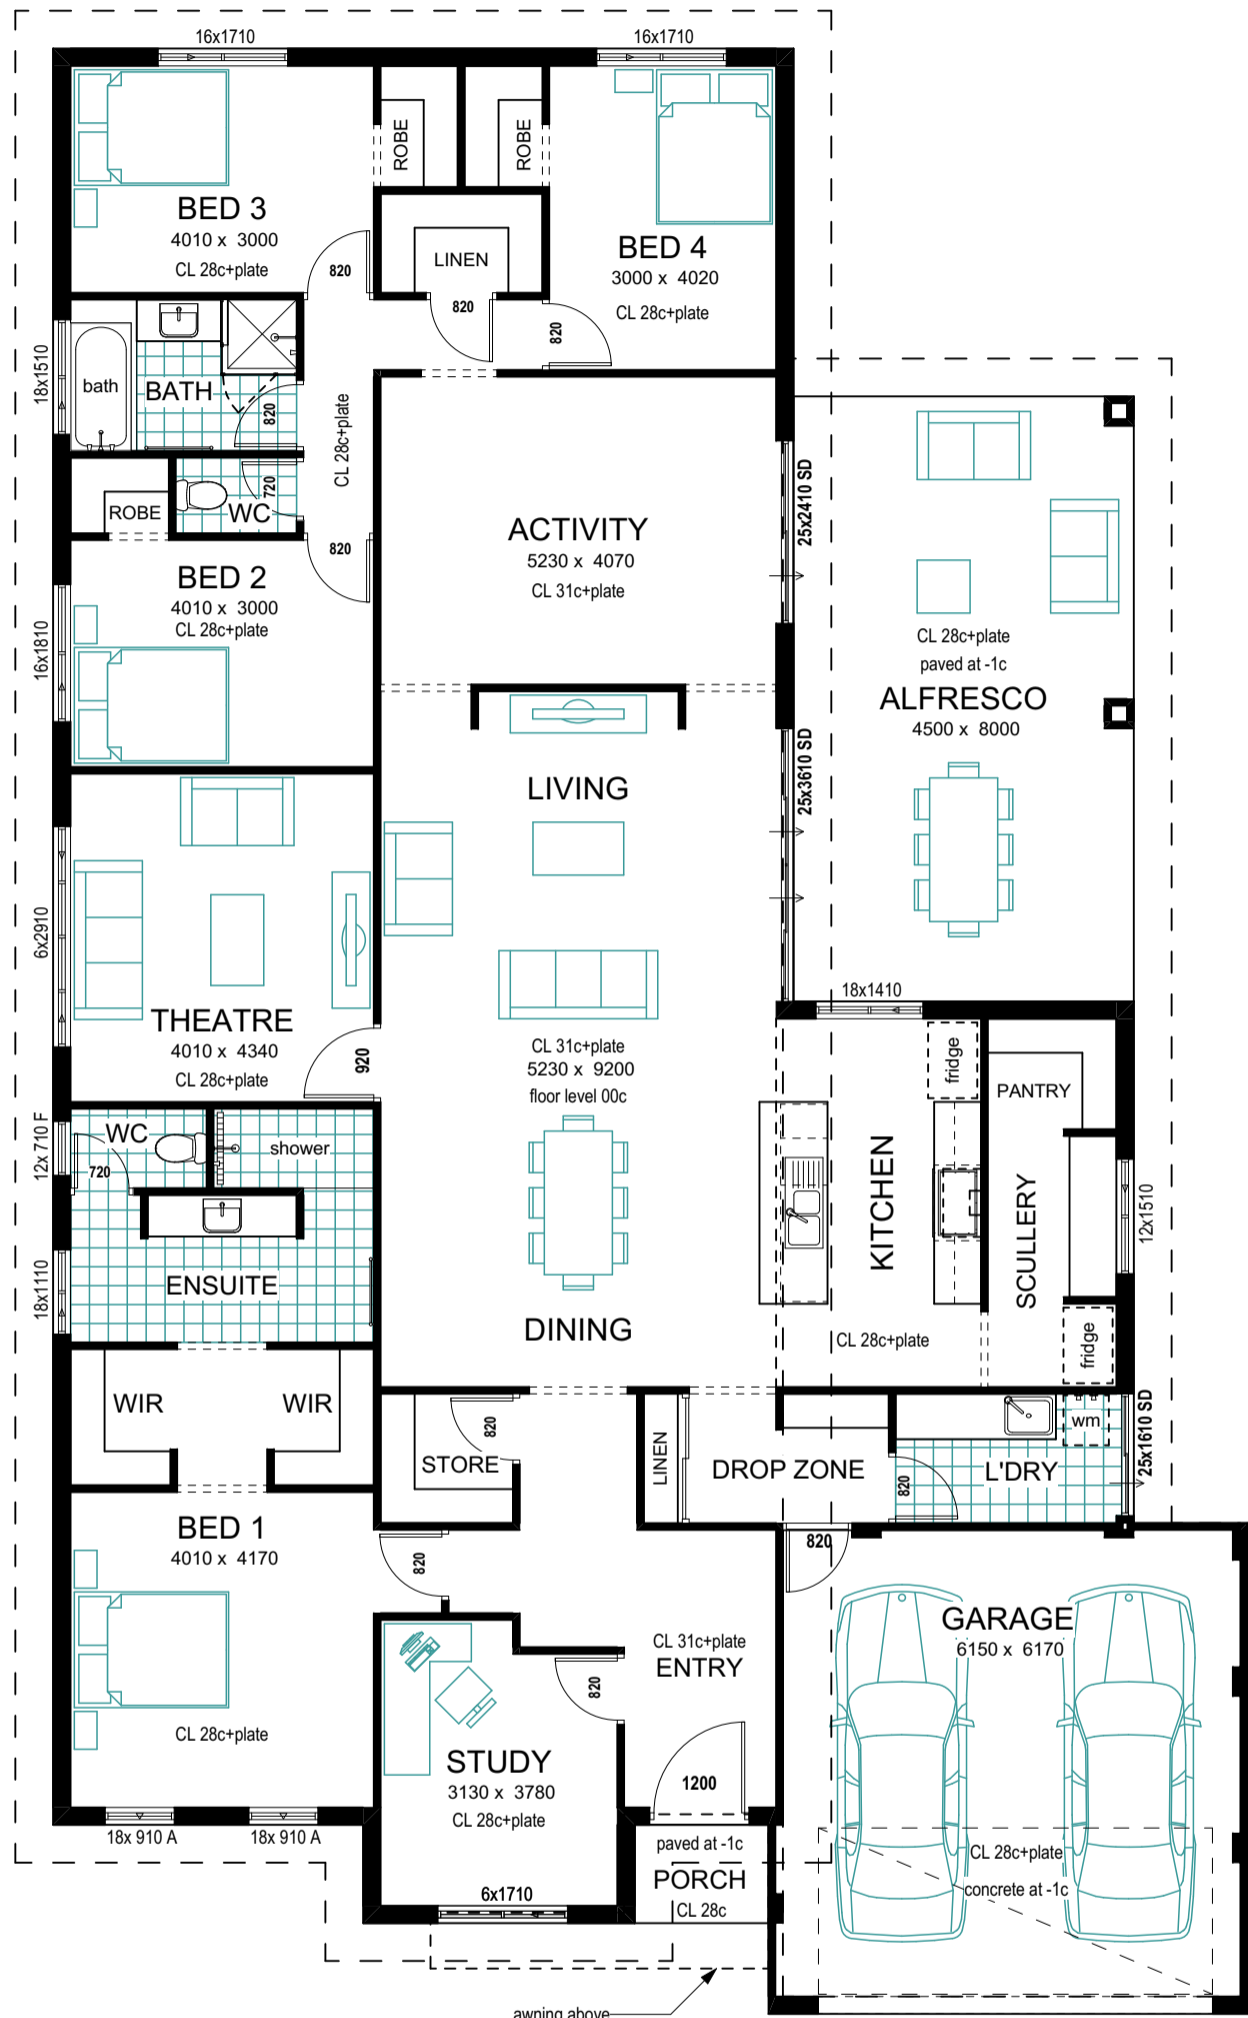

AREAS	
LIVING	265.54 m ²
GARAGE	39.95 m ²
ALFRESCO	36.00 m ²
PORCH	2.30 m ²
TOTAL AREA:	343.80 m²

FLOOR PLAN SCALE 1:100

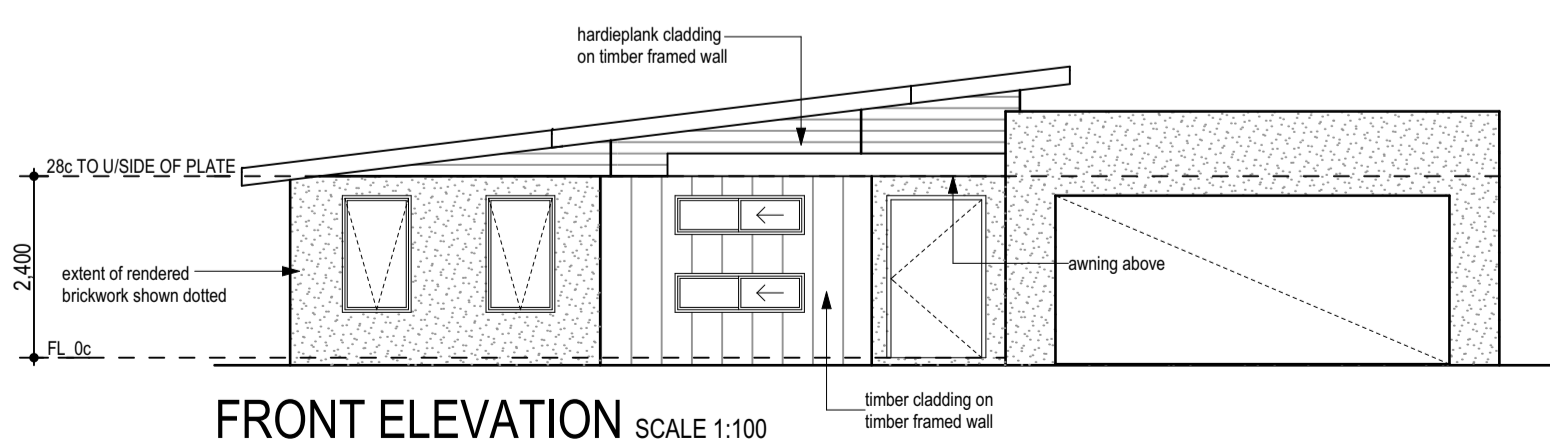

FRONT ELEVATION SCALE 1:100

T H E S T G E O R G E