




# Warren Taylor HOMES


ABN 93 610 895 733  
 BUILDER REG No. 101717  
 150 CHAPMAN ROAD,  
 GERALDTON, WA 6530  
 P.O BOX 2963 GERALDTON  
 WA 6530  
 (08) 9935 9444

**COPYRIGHT**  
 This design is the property of Warren Taylor Homes.  
 Any reproduction in whole or part of this design is  
 not permitted and is subject to COPYRIGHT ©

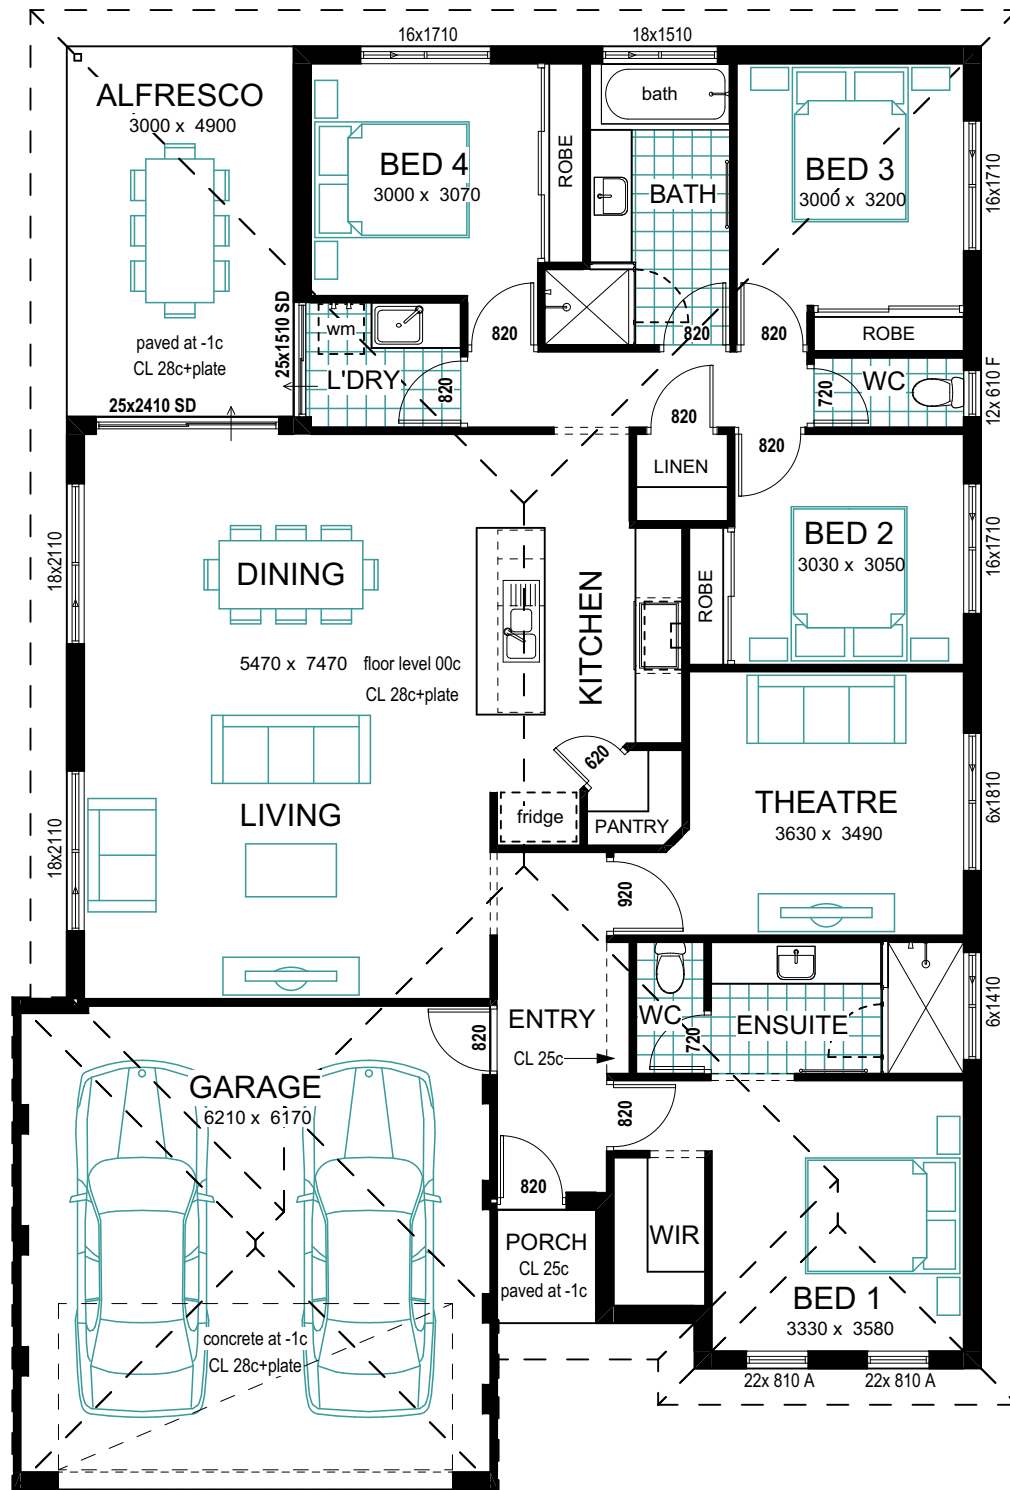

FLOOR PLAN SCALE 1:100

AREAS	
LIVING	166.15 m <sup>2</sup>
GARAGE	40.72 m <sup>2</sup>
ALFRESCO	14.70 m <sup>2</sup>
PORCH	1.96 m <sup>2</sup>
<b>TOTAL AREA:</b>	<b>223.54 m<sup>2</sup></b>

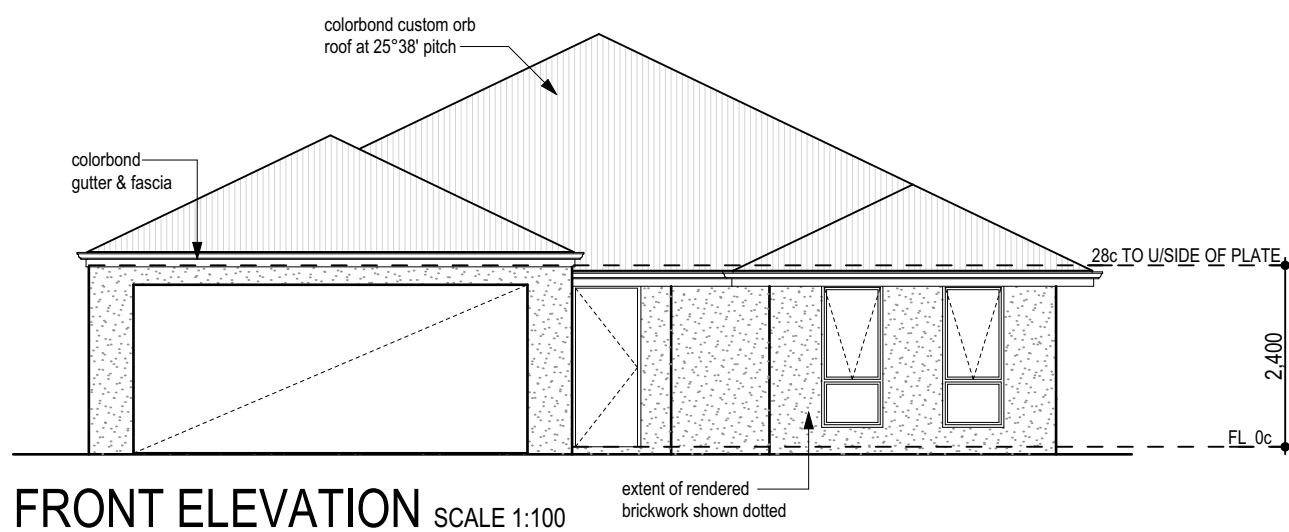

FRONT ELEVATION SCALE 1:100

# T H E B A T A V I A 1 6 6