




# Warren Taylor HOMES


ABN 93 610 895 733  
 BUILDER REG No. 101717  
 150 CHAPMAN ROAD,  
 GERALDTON, WA 6530  
 P.O BOX 2963 GERALDTON  
 WA 6530  
 (08) 9935 9444

**COPYRIGHT**  
 This design is the property of Warren Taylor Homes.  
 Any reproduction in whole or part of this design is  
 not permitted and is subject to COPYRIGHT ©

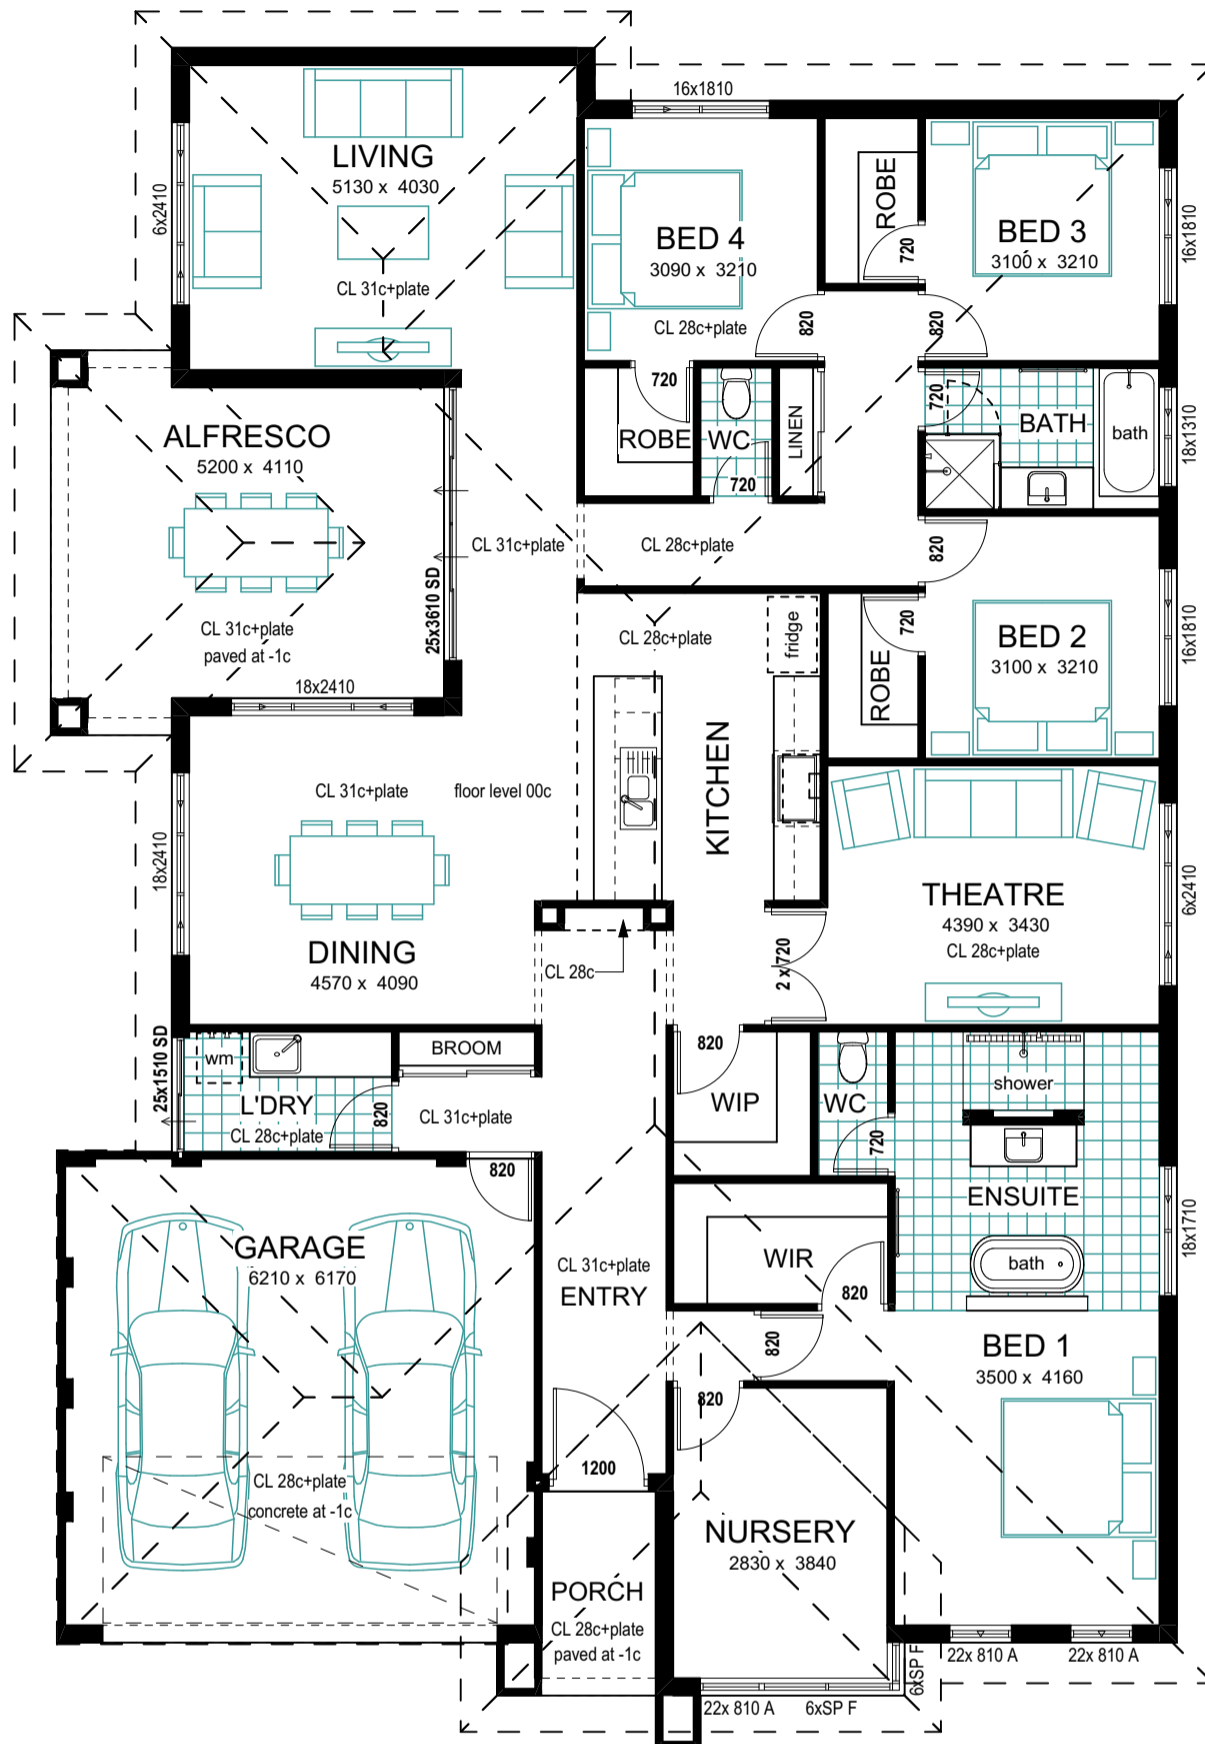

AREAS	
LIVING	228.90 m <sup>2</sup>
GARAGE	40.64 m <sup>2</sup>
ALFRESCO	22.94 m <sup>2</sup>
PORCH	4.49 m <sup>2</sup>
<b>TOTAL AREA:</b>	<b>296.96 m<sup>2</sup></b>

FLOOR PLAN SCALE 1:100

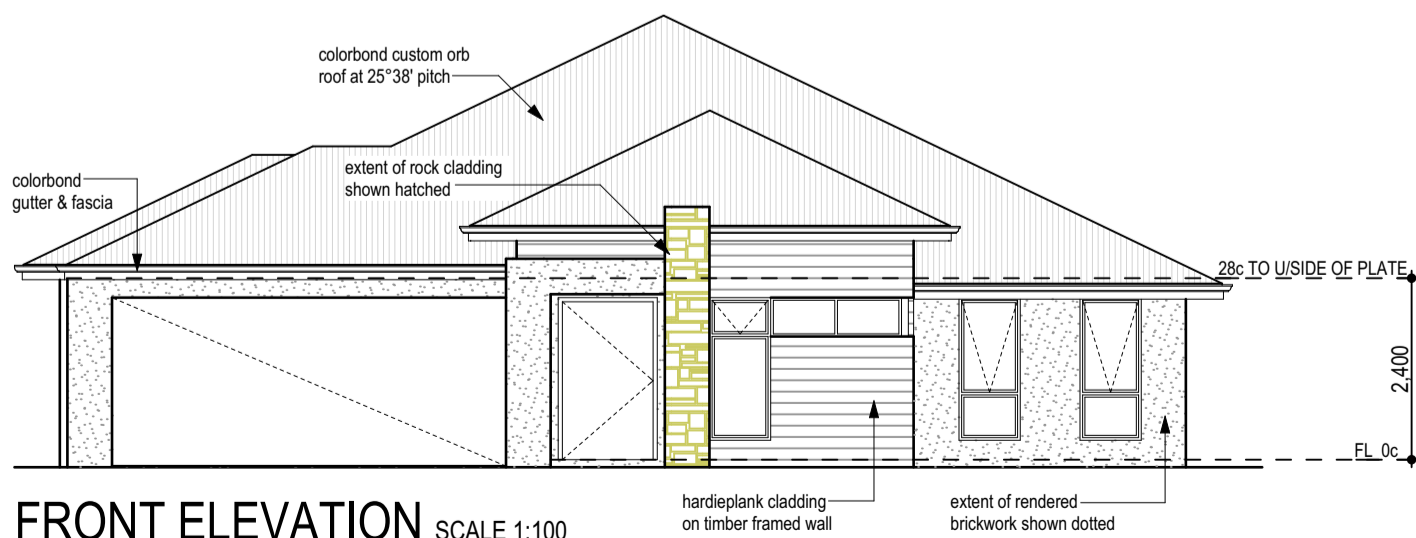

FRONT ELEVATION SCALE 1:100