




**Warren Taylor**  
**HOMES**


ABN 93 610 895 733  
BUILDER REG No. 101717  
150 CHAPMAN ROAD,  
GERALDTON, WA 6530  
P.O BOX 2963 GERALDTON  
WA 6530  
(08) 9935 9444

**COPYRIGHT**  
This design is the property of Warren Taylor Homes.  
Any reproduction in whole or part of this design is  
not permitted and is subject to COPYRIGHT ©

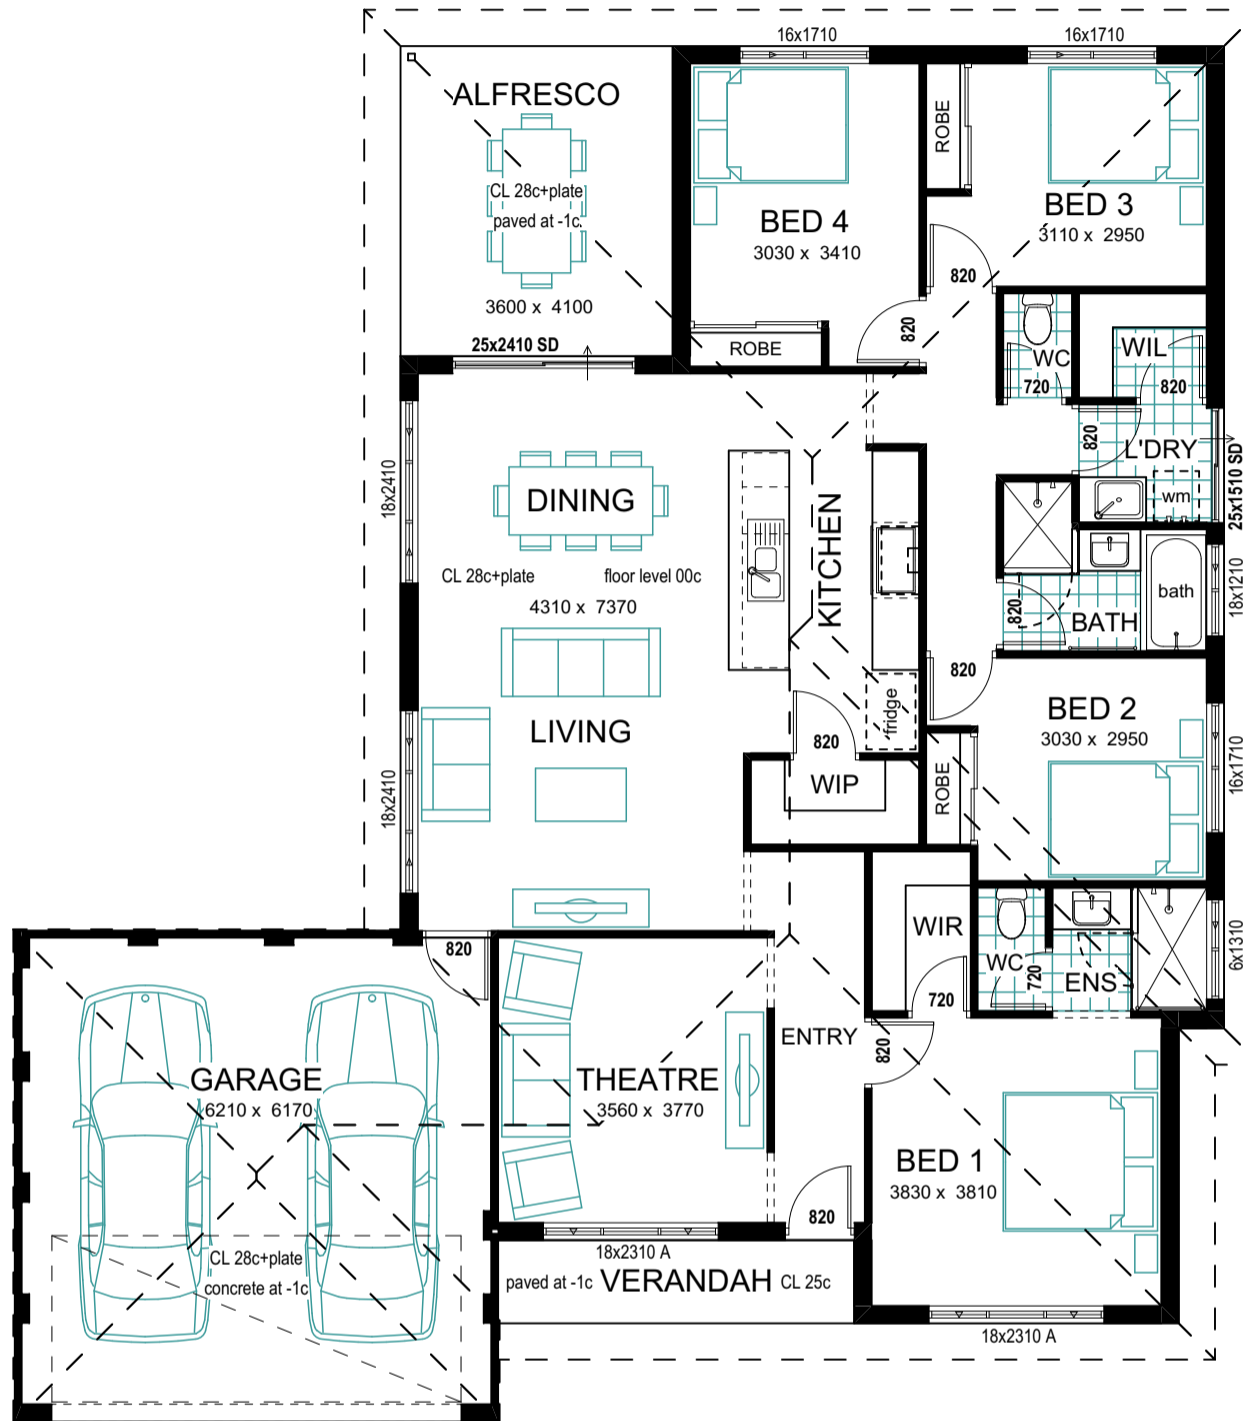

**FLOOR PLAN** SCALE 1:100

AREAS	
LIVING	155.43 m <sup>2</sup>
GARAGE	40.99 m <sup>2</sup>
ALFRESCO	14.76 m <sup>2</sup>
VERANDAH	5.18 m <sup>2</sup>
<b>TOTAL AREA:</b>	<b>216.37 m<sup>2</sup></b>

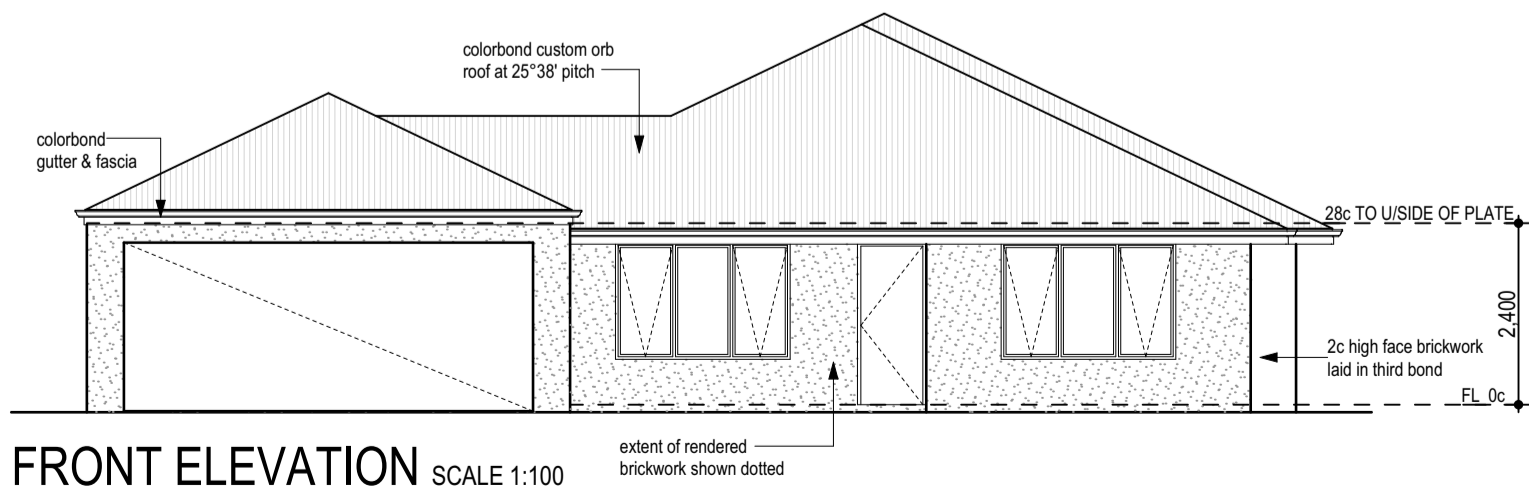

**FRONT ELEVATION** SCALE 1:100

**T H E G R E E N O U G H**