


COPYRIGHT

This design is the property of Warren Taylor Homes. Any reproduction in whole or part of this design is not permitted and is subject to COPYRIGHT ©

ABN 93 610 895 733
 BUILDER REG No. 101717
 150 CHAPMAN ROAD,
 GERALDTON, WA 6530
 P.O BOX 2963 GERALDTON
 WA 6530
 (08) 9935 9444




Warren Taylor
H O M E S

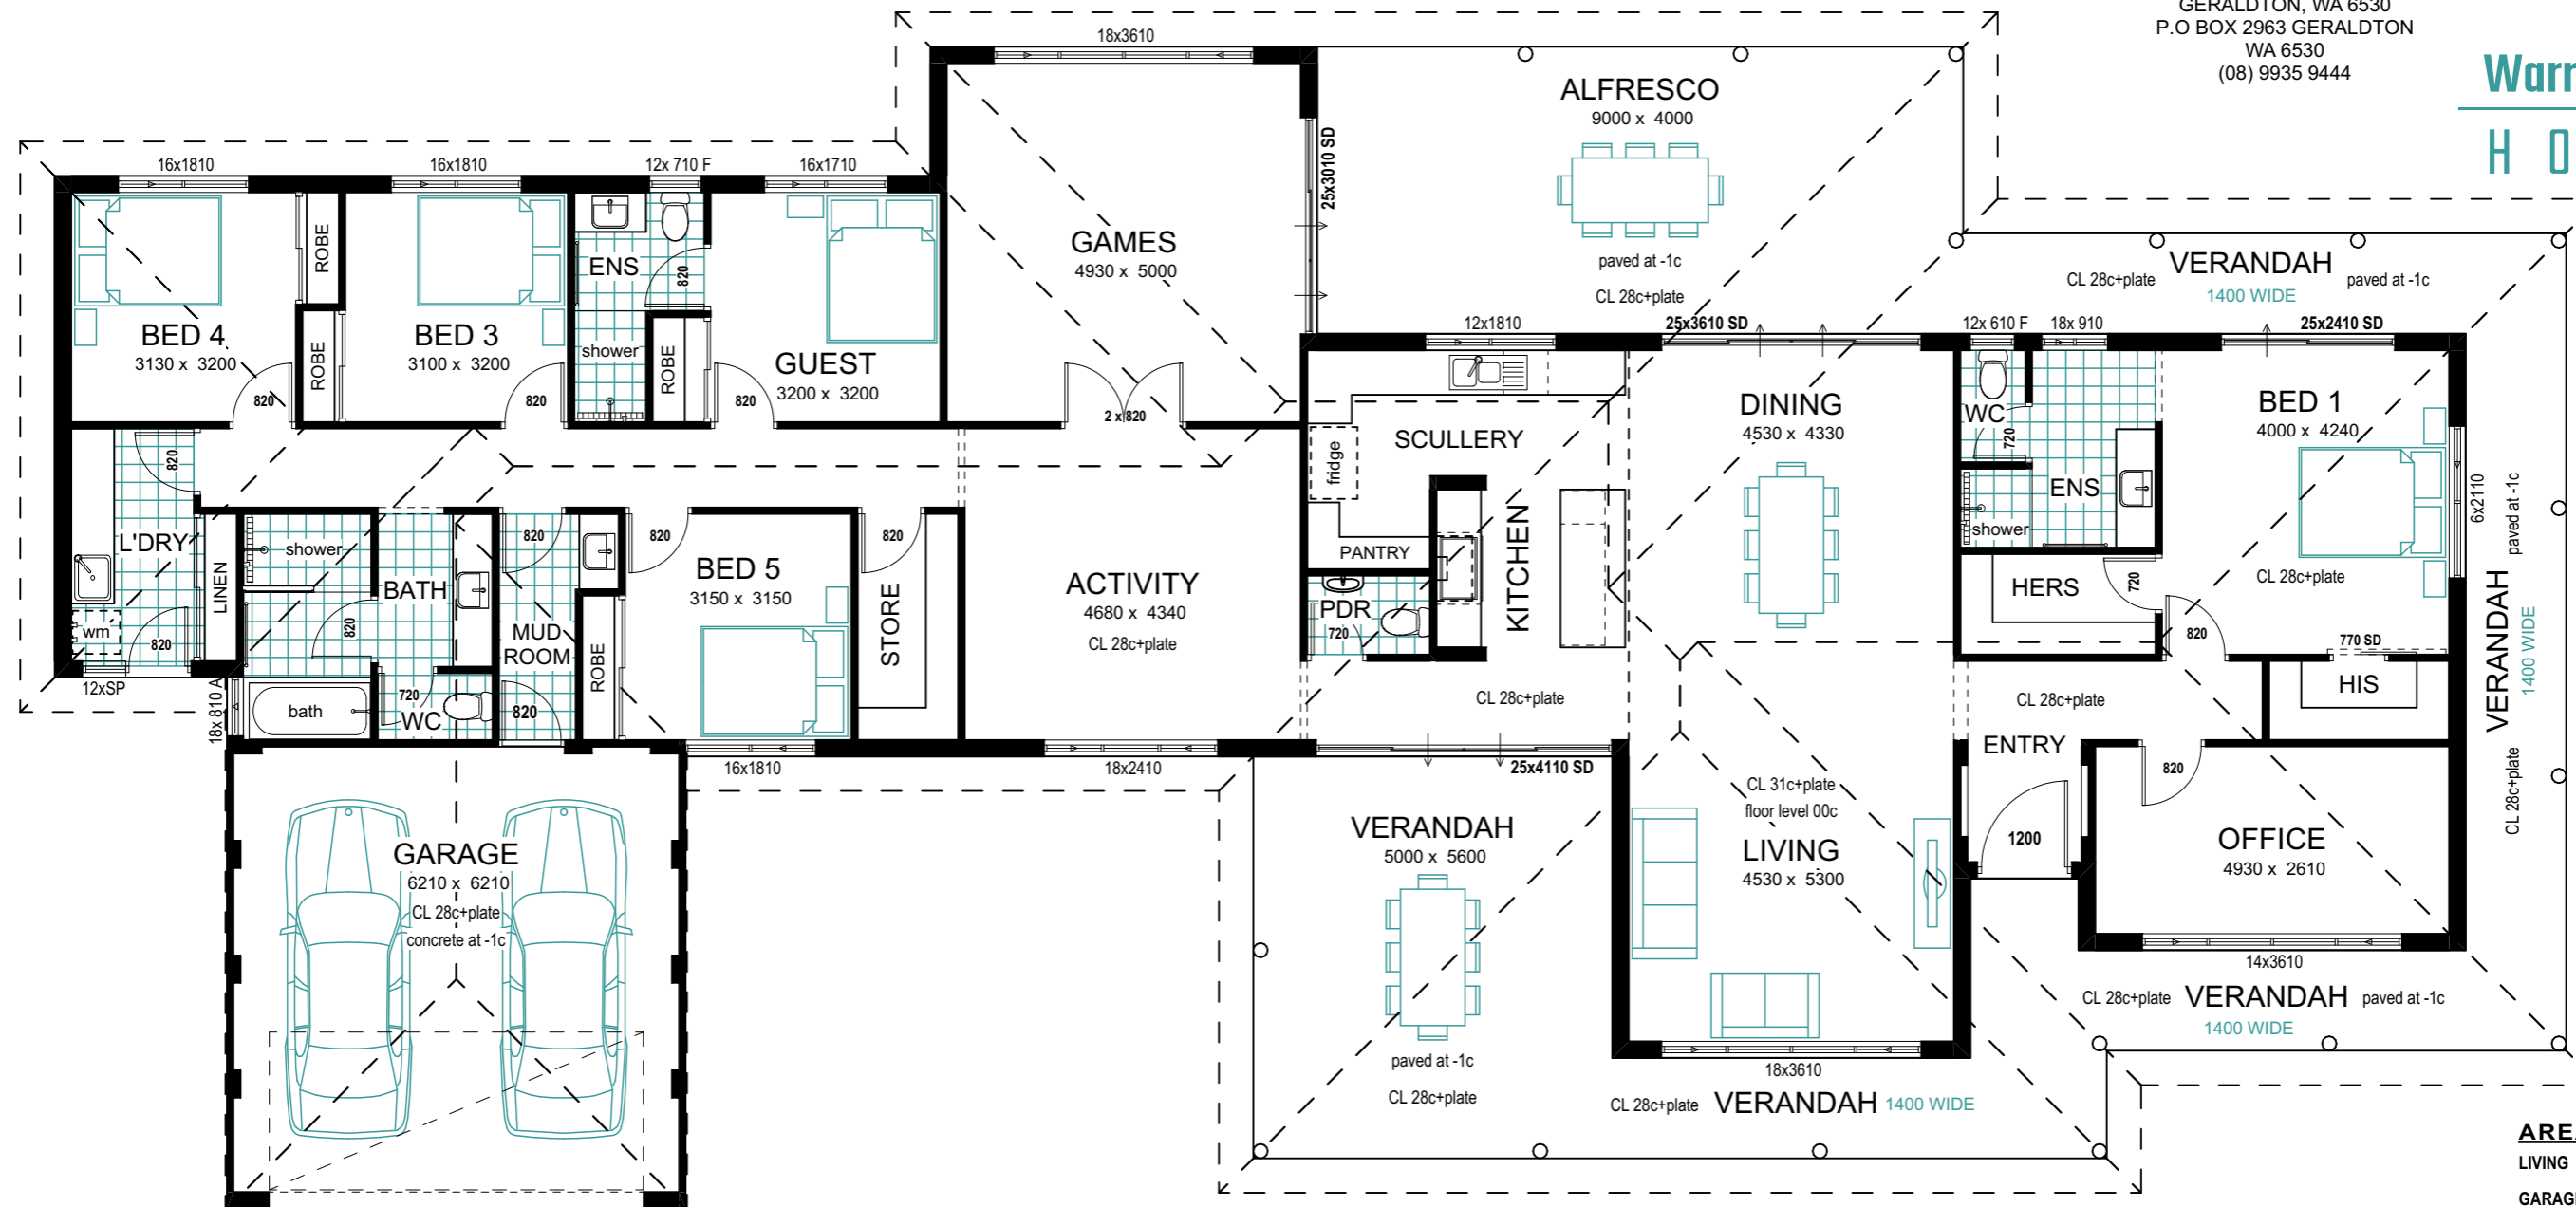

AREAS	
LIVING	280.79 m ²
GARAGE	41.15 m ²
ALF / V'DAH	110.75 m ²
TOTAL AREA:	432.69 m²

FLOOR PLAN SCALE 1:100

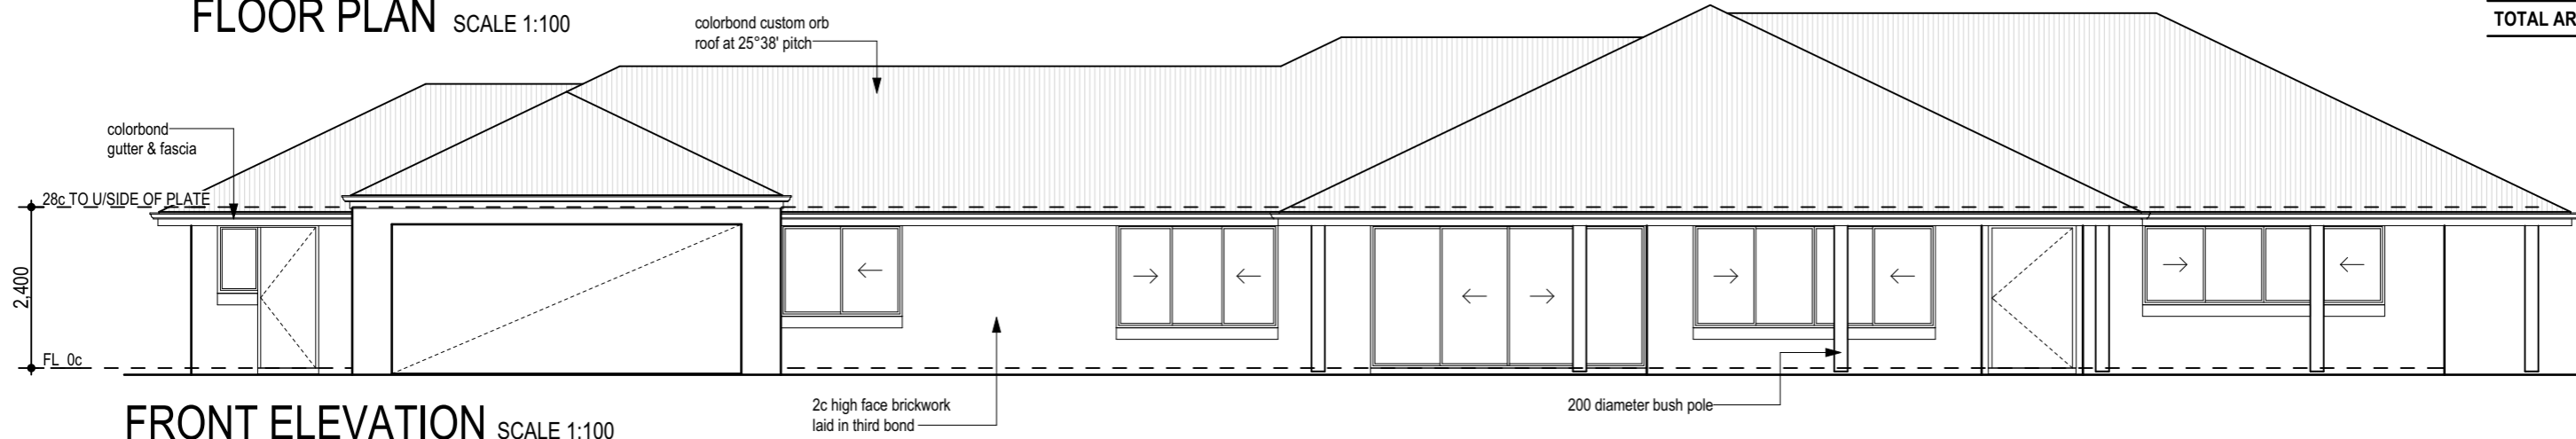

FRONT ELEVATION SCALE 1:100

T H E V A L L E Y V I E W